




30
1:150

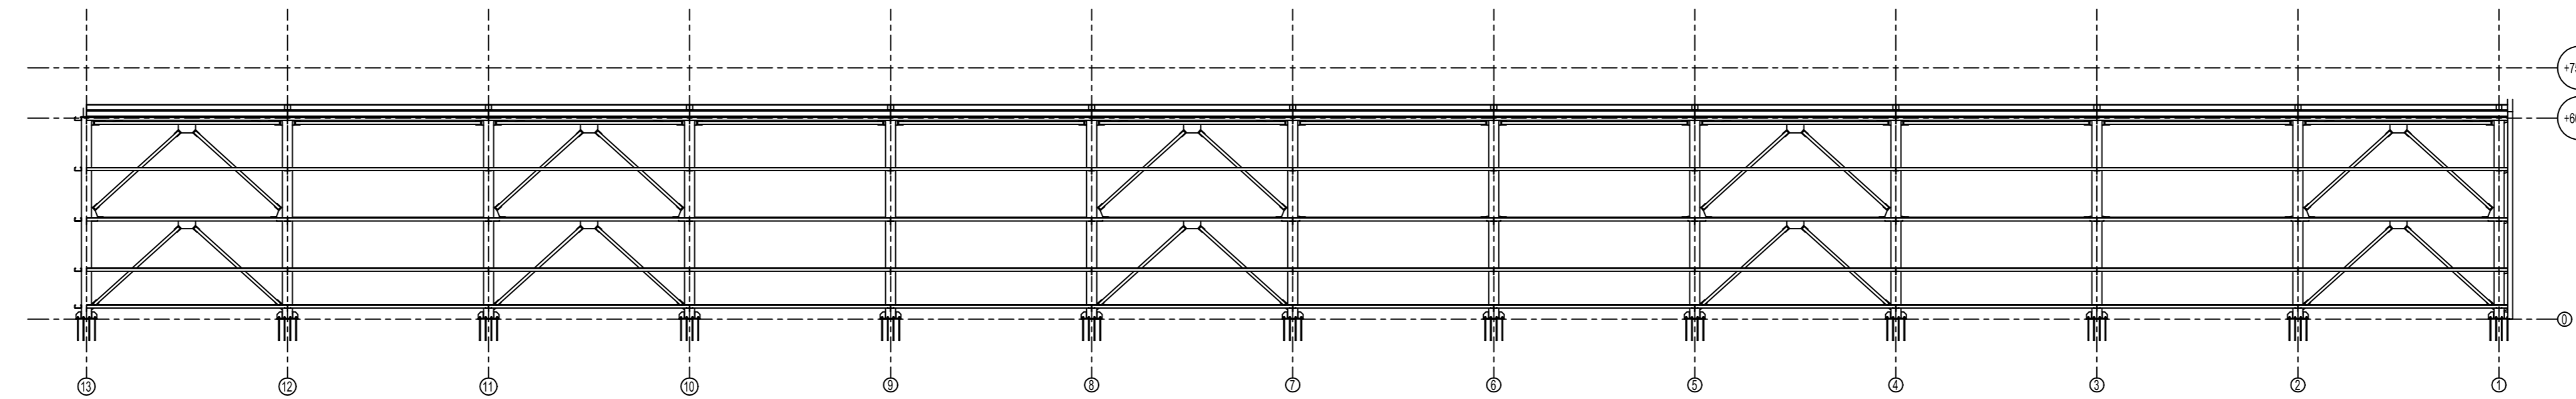


30
1:150

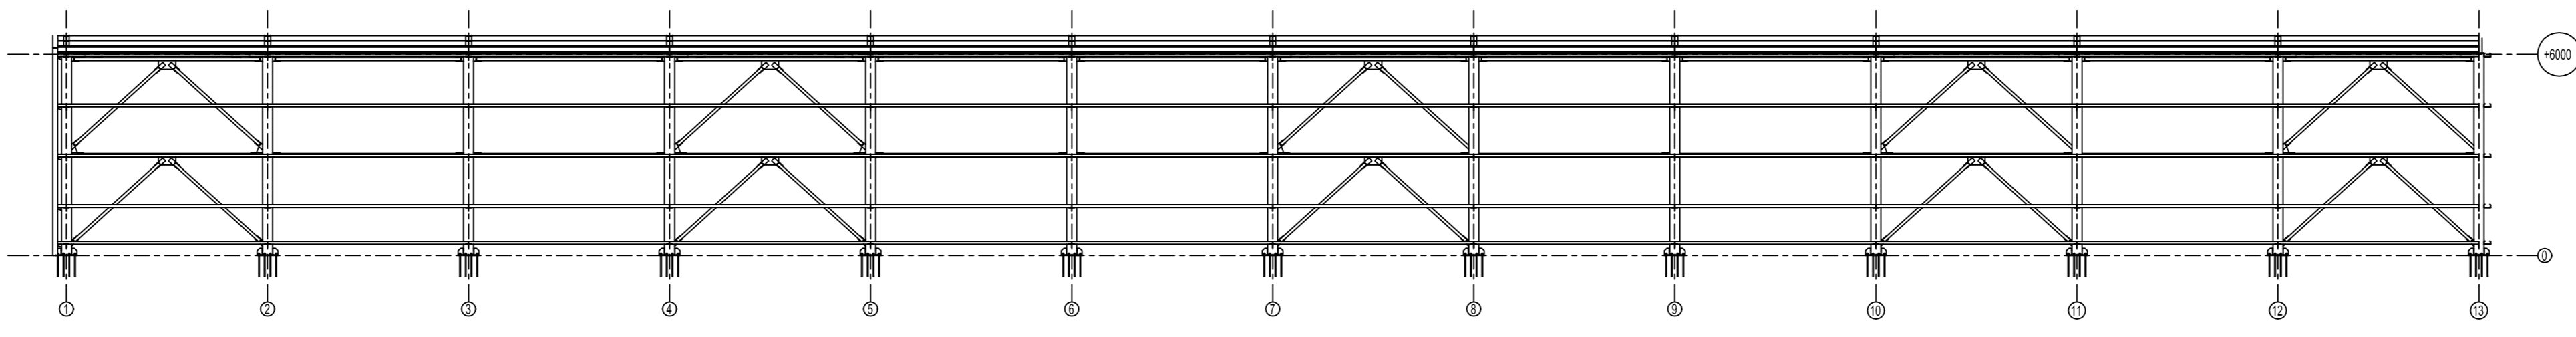


30
1:150

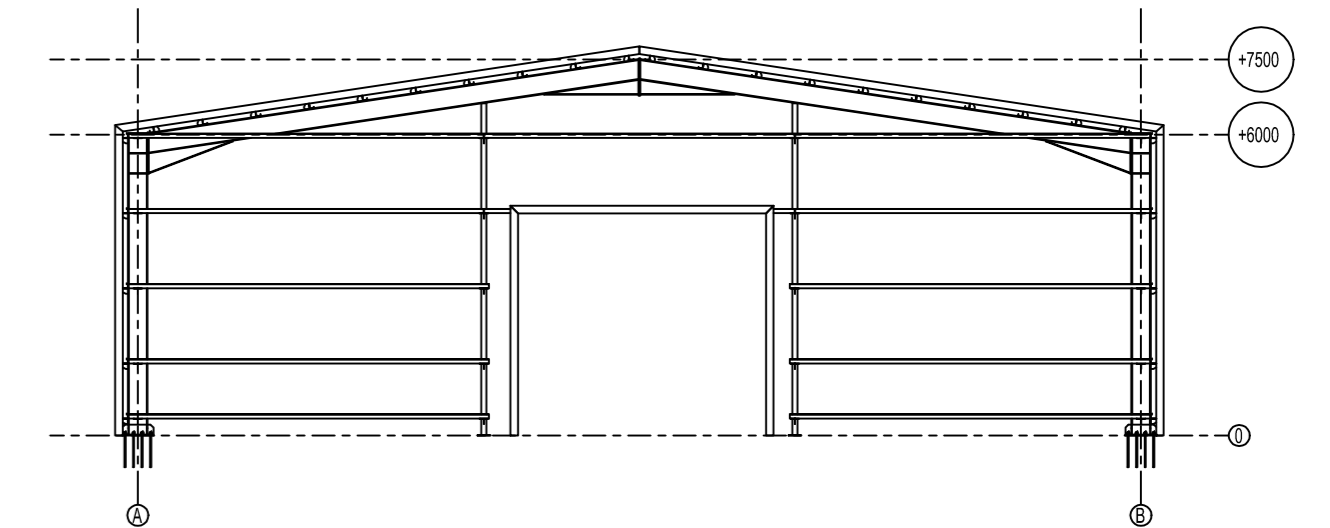


30
1:150

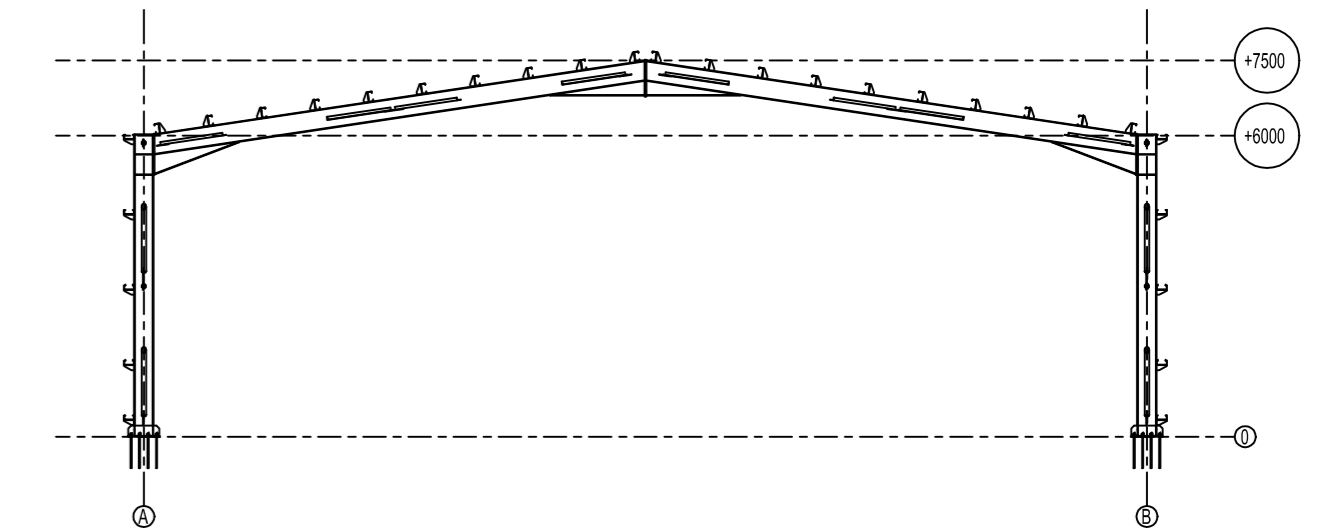

30
1:150

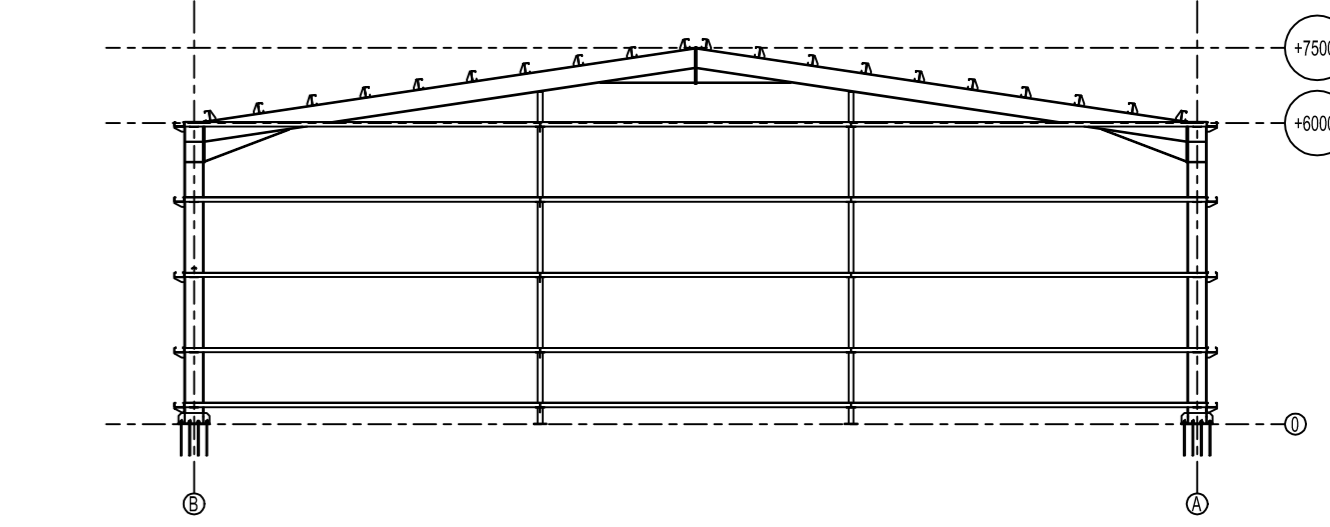

30
1:150

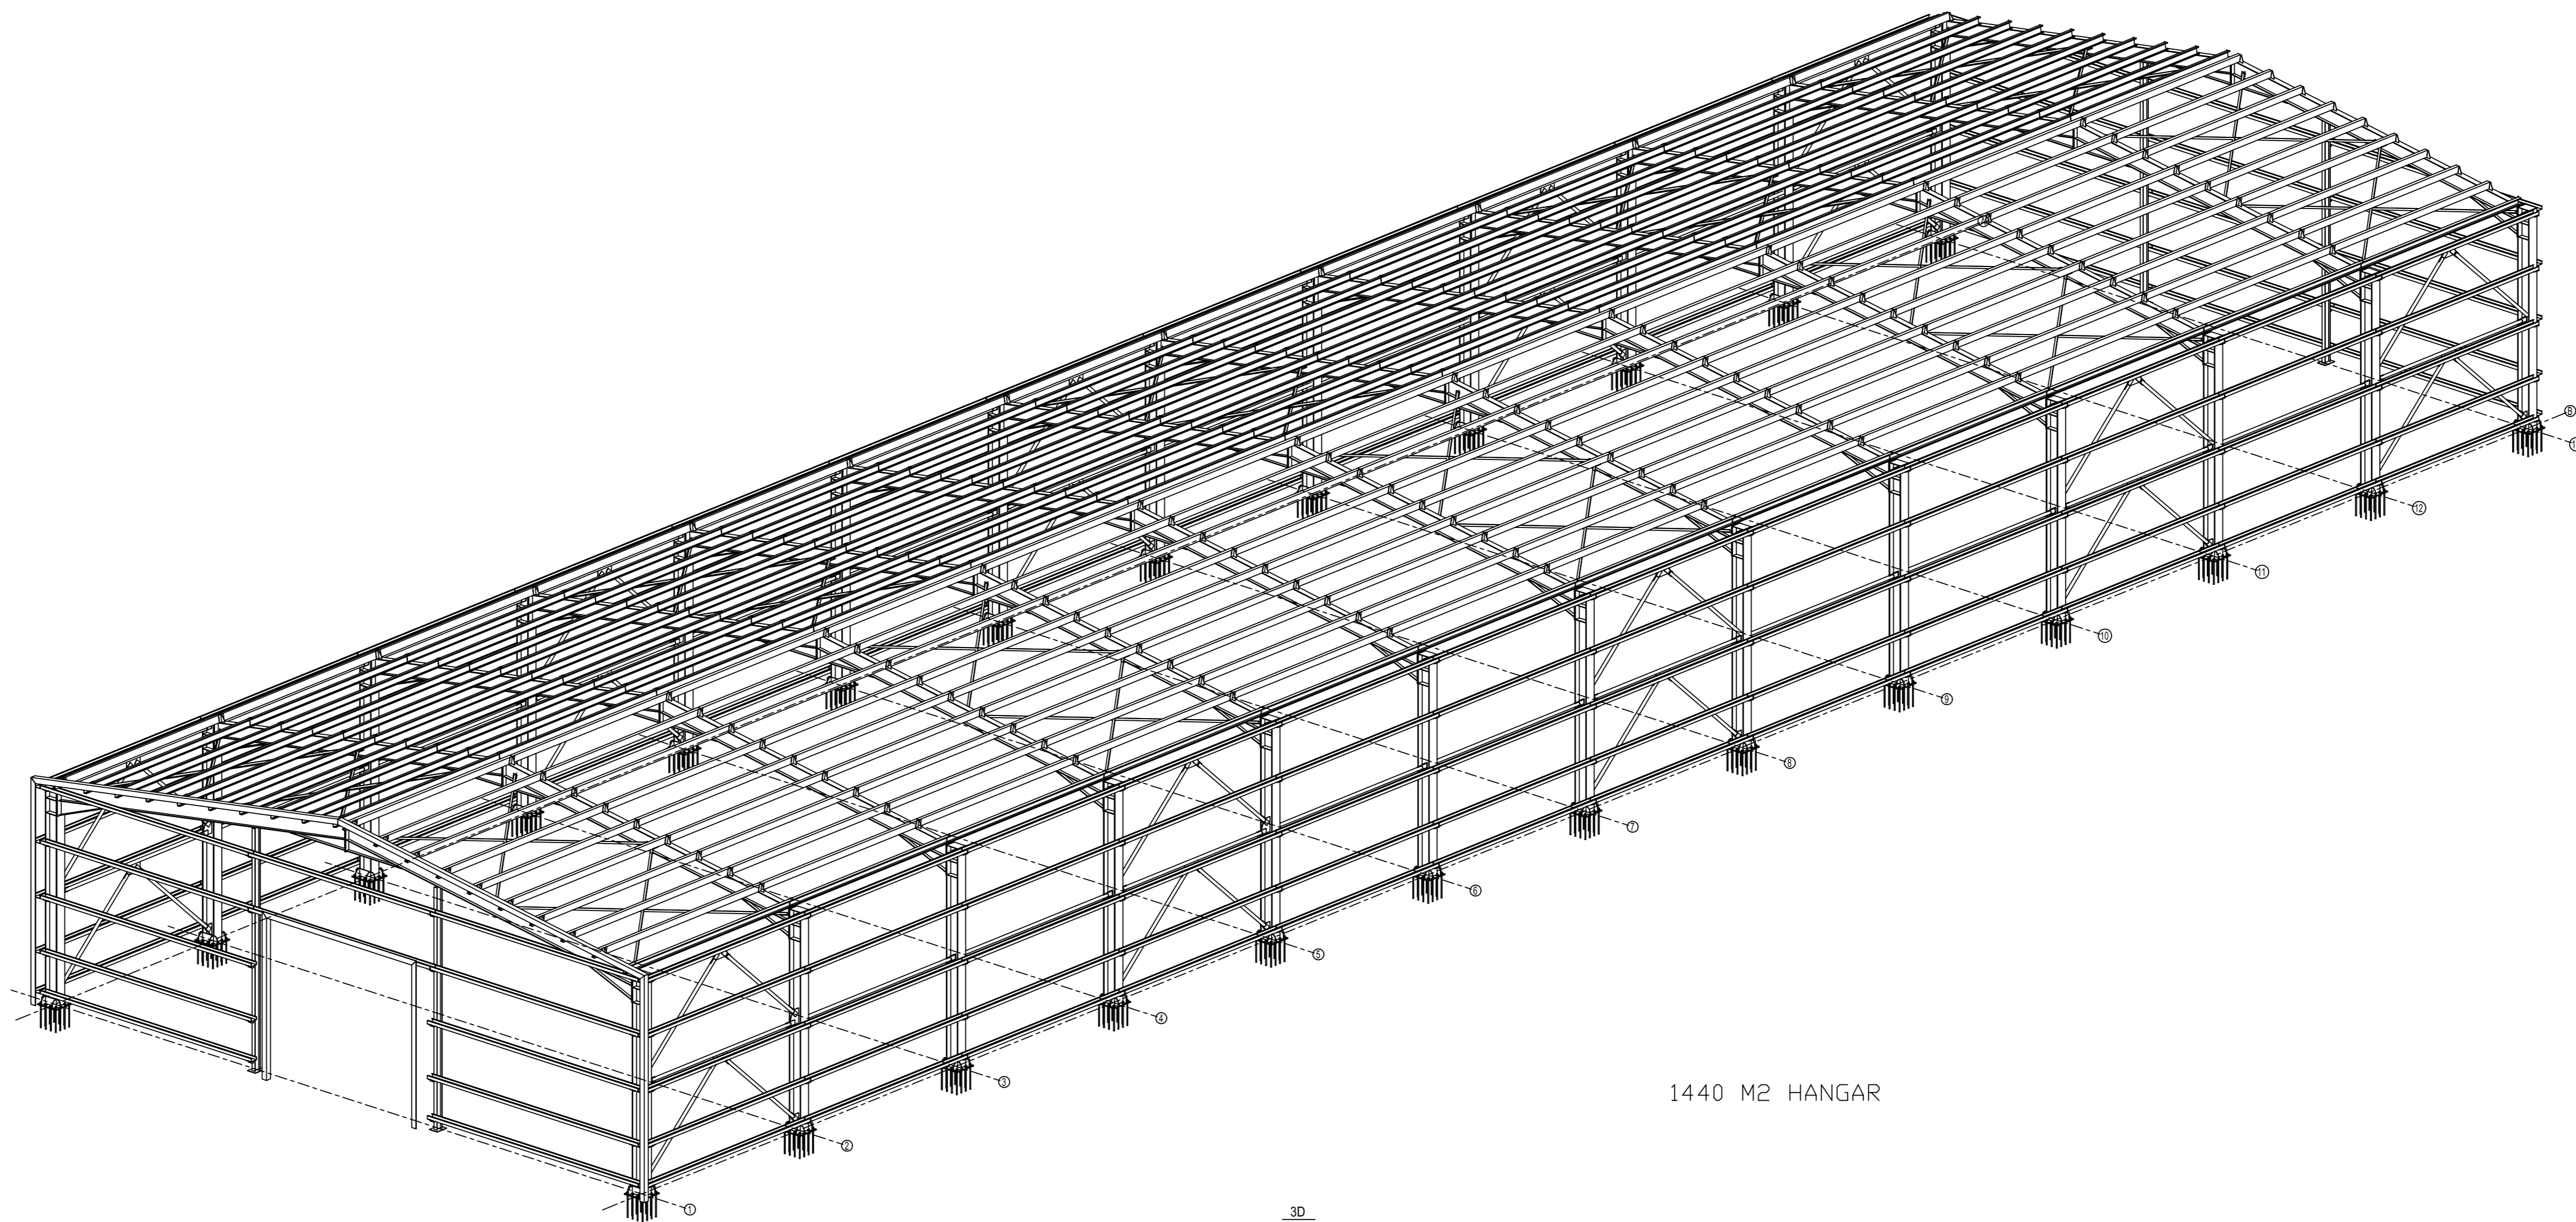

30
1:100